


COUNTY OF HUMBOLDT DEPARTMENT OF PUBLIC WORKS		DESIGN SECTION R. L. BARNETT	LL
GENERAL AVIATION RAMP AT ARCATA-EUREKA AIRPORT		DESIGNED BY: JAB/RUB	SHEET 33
HANGAR LEASE LOT PARCEL PLAN		DRAWN BY: JAB/LUH	OF 32
ROAD NAME: ROAD NO: PROJECT NO.: AP 3-05-0010-25		REVIEWED BY: RUB	
CONTRACT NO.: 913250		APPROVED BY: CJW	
DRAWING FILE NAME: L:\PROJECTS\913250\DWG\CDN09.DWG			
DATE: 3/7/2006			

BAR IS ONE INCH ON ORIGINAL DRAWING
IF NOT ONE INCH ON THIS SHEET, ADJUST SCALES ACCORDINGLY

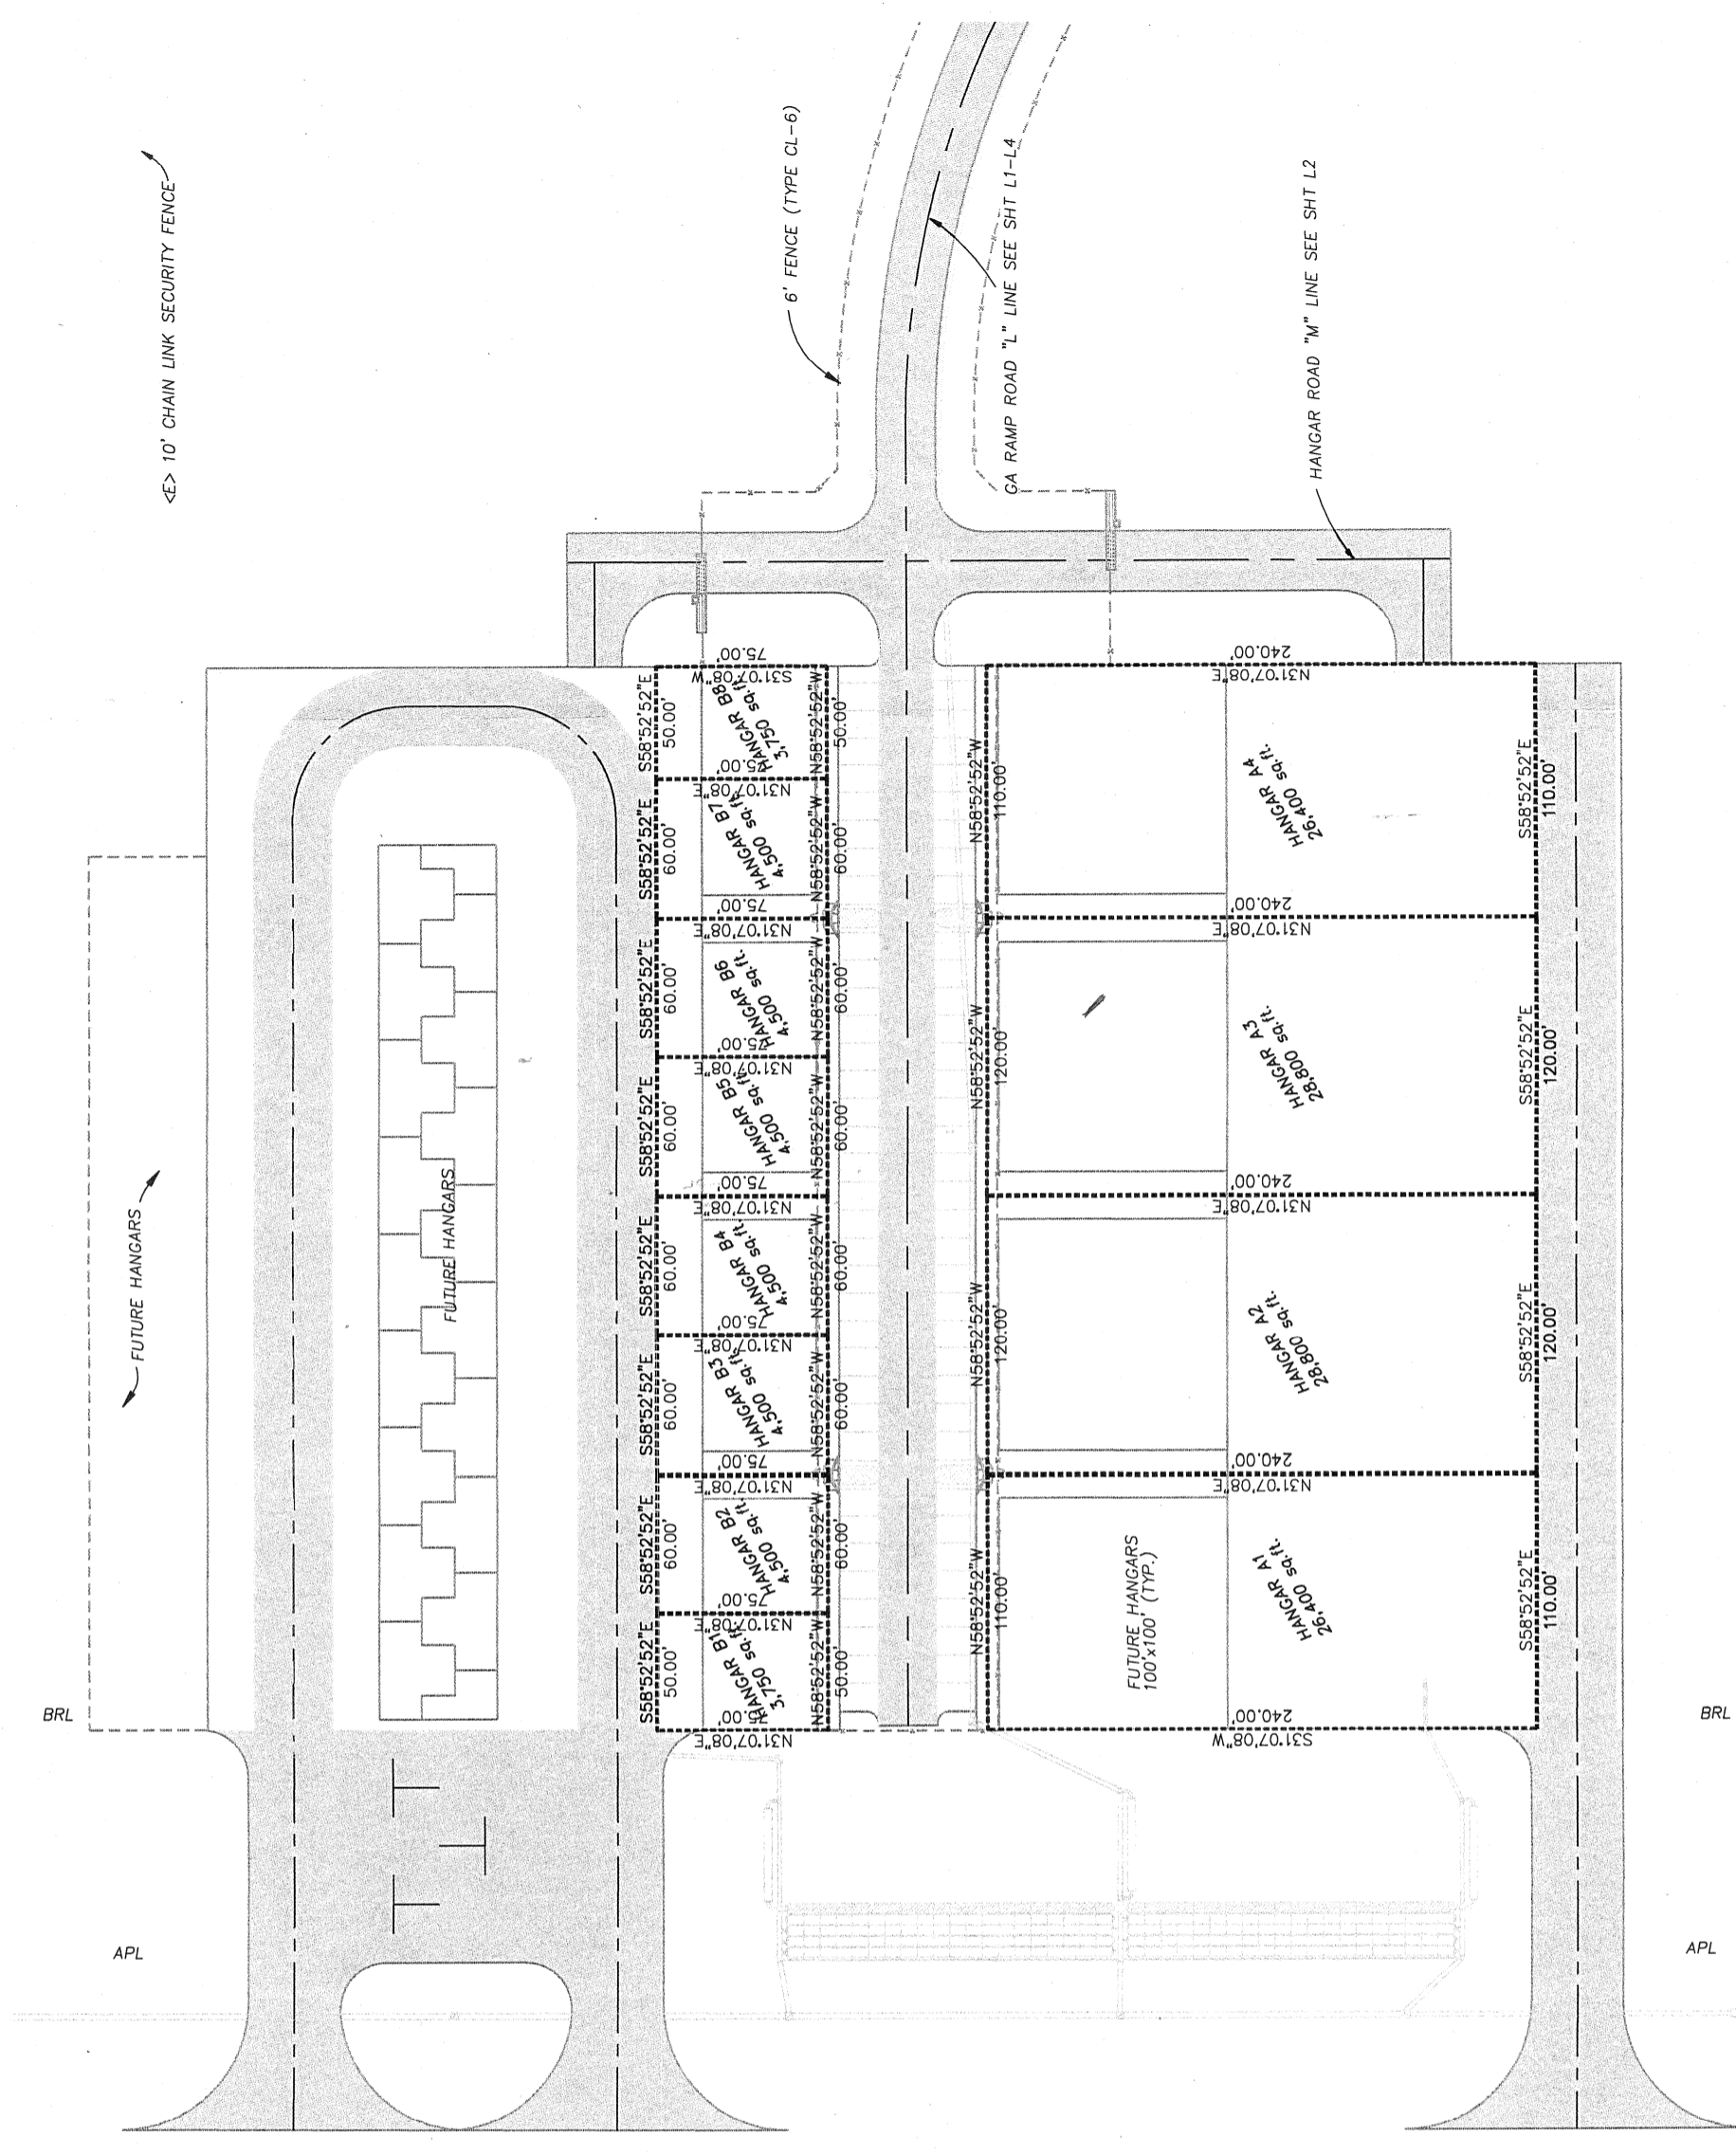

HANGAR LEASE LOT SIZING NOTE:
 LARGE HANGARS A1-A4: LEASE SPACE INCLUDES 100'X100' HANGAR AREA, 5' HARDSCAPE AREA BEHIND SIDEWALK, AND 110' X 135' RAMP AREA FROM HANGAR TO RAMP TAXIWAY. HANGARS ARE TO MAINTAIN A 20' ACCESS AREA BETWEEN ADJACENT STRUCTURES.
 MEDIUM HANGARS B1-B8: LEASE SPACE INCLUDES 50X50' HANGAR AREA, 5' HARDSCAPE AREA BEHIND SIDEWALK, 20' X 60' RAMP AREA IN FRONT OF HANGAR TO RAMP TAXIWAY. 3 - 20' ACCESS AREAS ARE MAINTAINED BY THE CORRESPONDING LEASE HOLDER.

